



LOGO	
<b>GRUNDRISS EG</b>	
KING CAB	Scale: 1:50
Date: 04.10.2023	

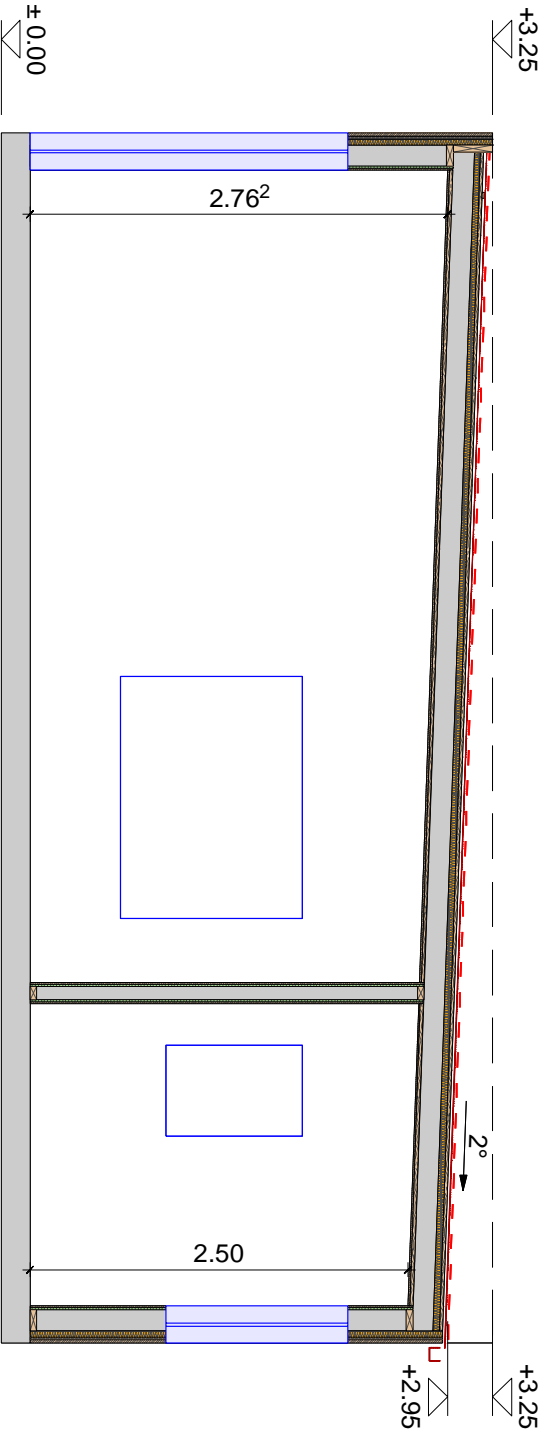


LOGO		<b>SCHNITT A-A</b>	
KING CAB		Scale: 1:50	
		Date: 04.10.2023	

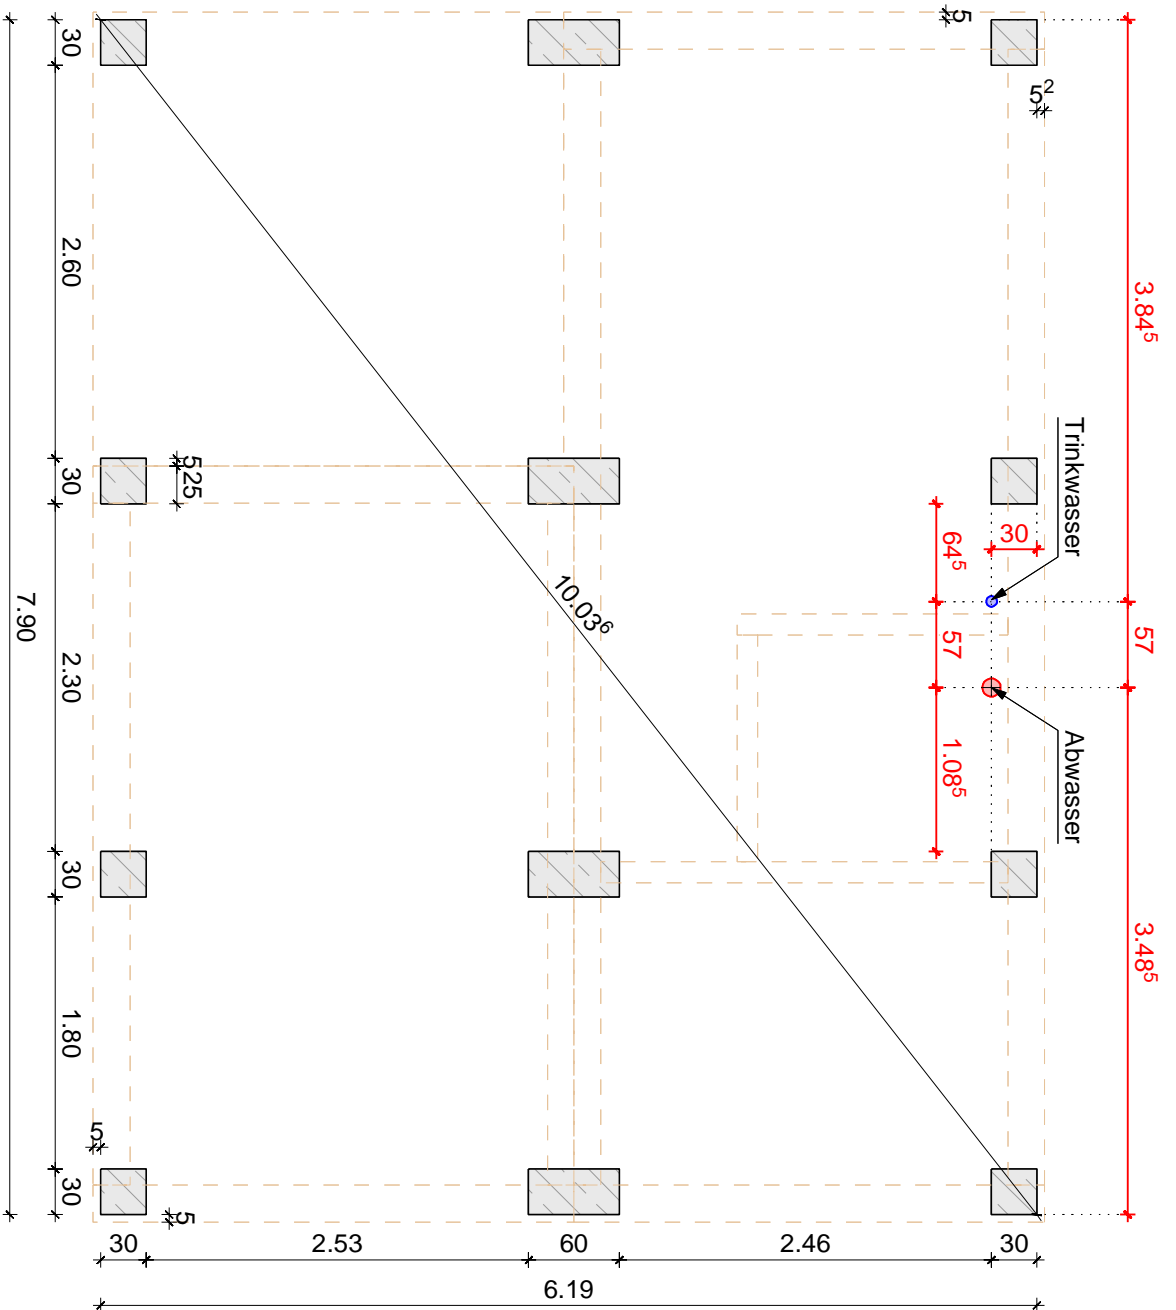


LOGO		<b>FUNDAMENTE</b>	
		KING CAB	
Scale: 1:50		Date: 04.10.2023	

+3.25

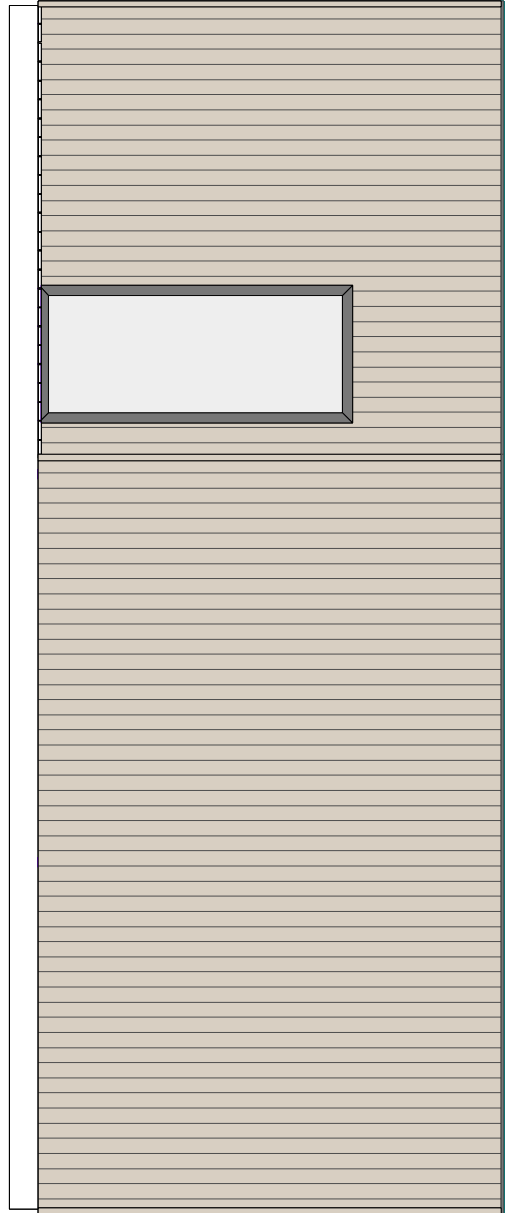

± 0.00

+3.25

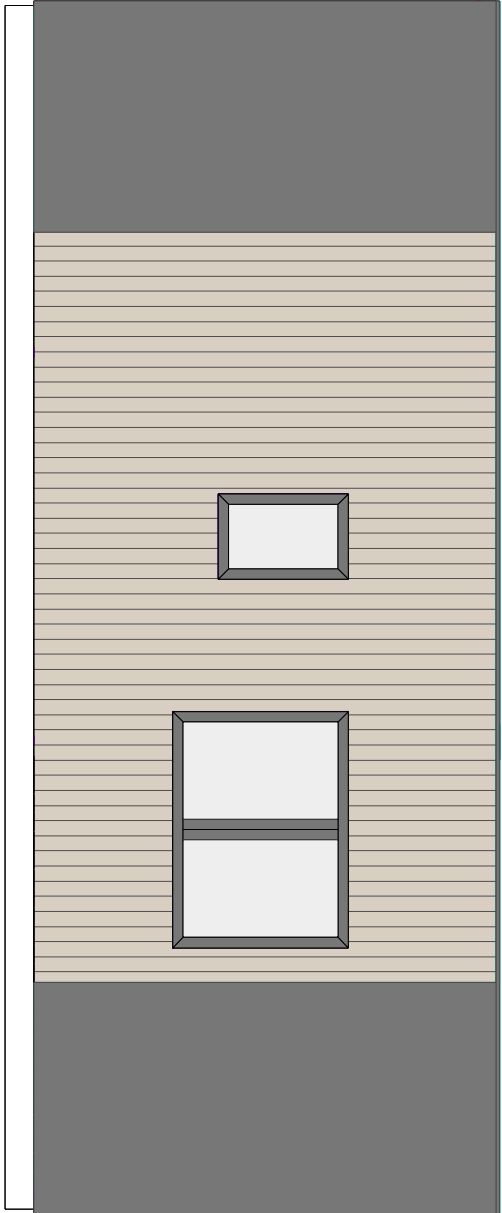

± 0.00

**FASSADEN**


KING CAB

LOGO

Scale: 1:50


Date: 04.10.2023

+3.25

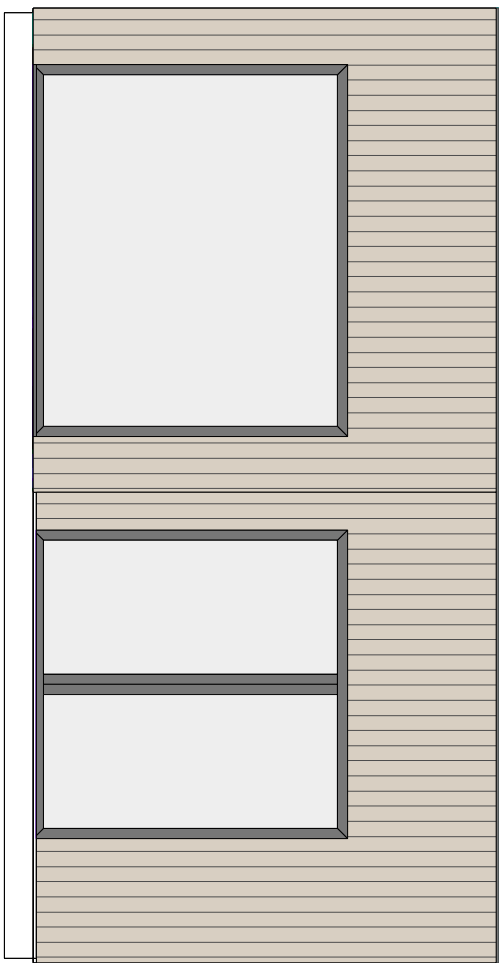

±0.00

+3.25

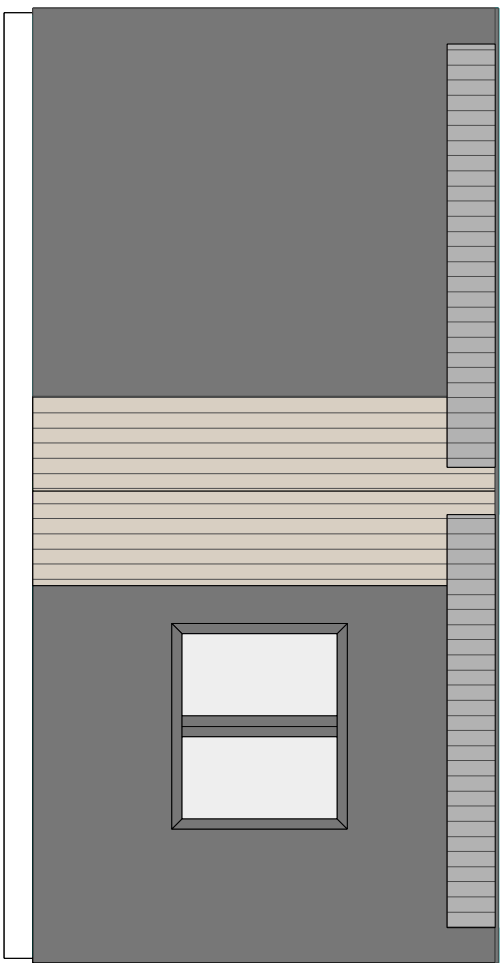

±0.00

**FASSADEN**

KING CAB

LOGO

Scale: 1:50

Date: 04.10.2023